






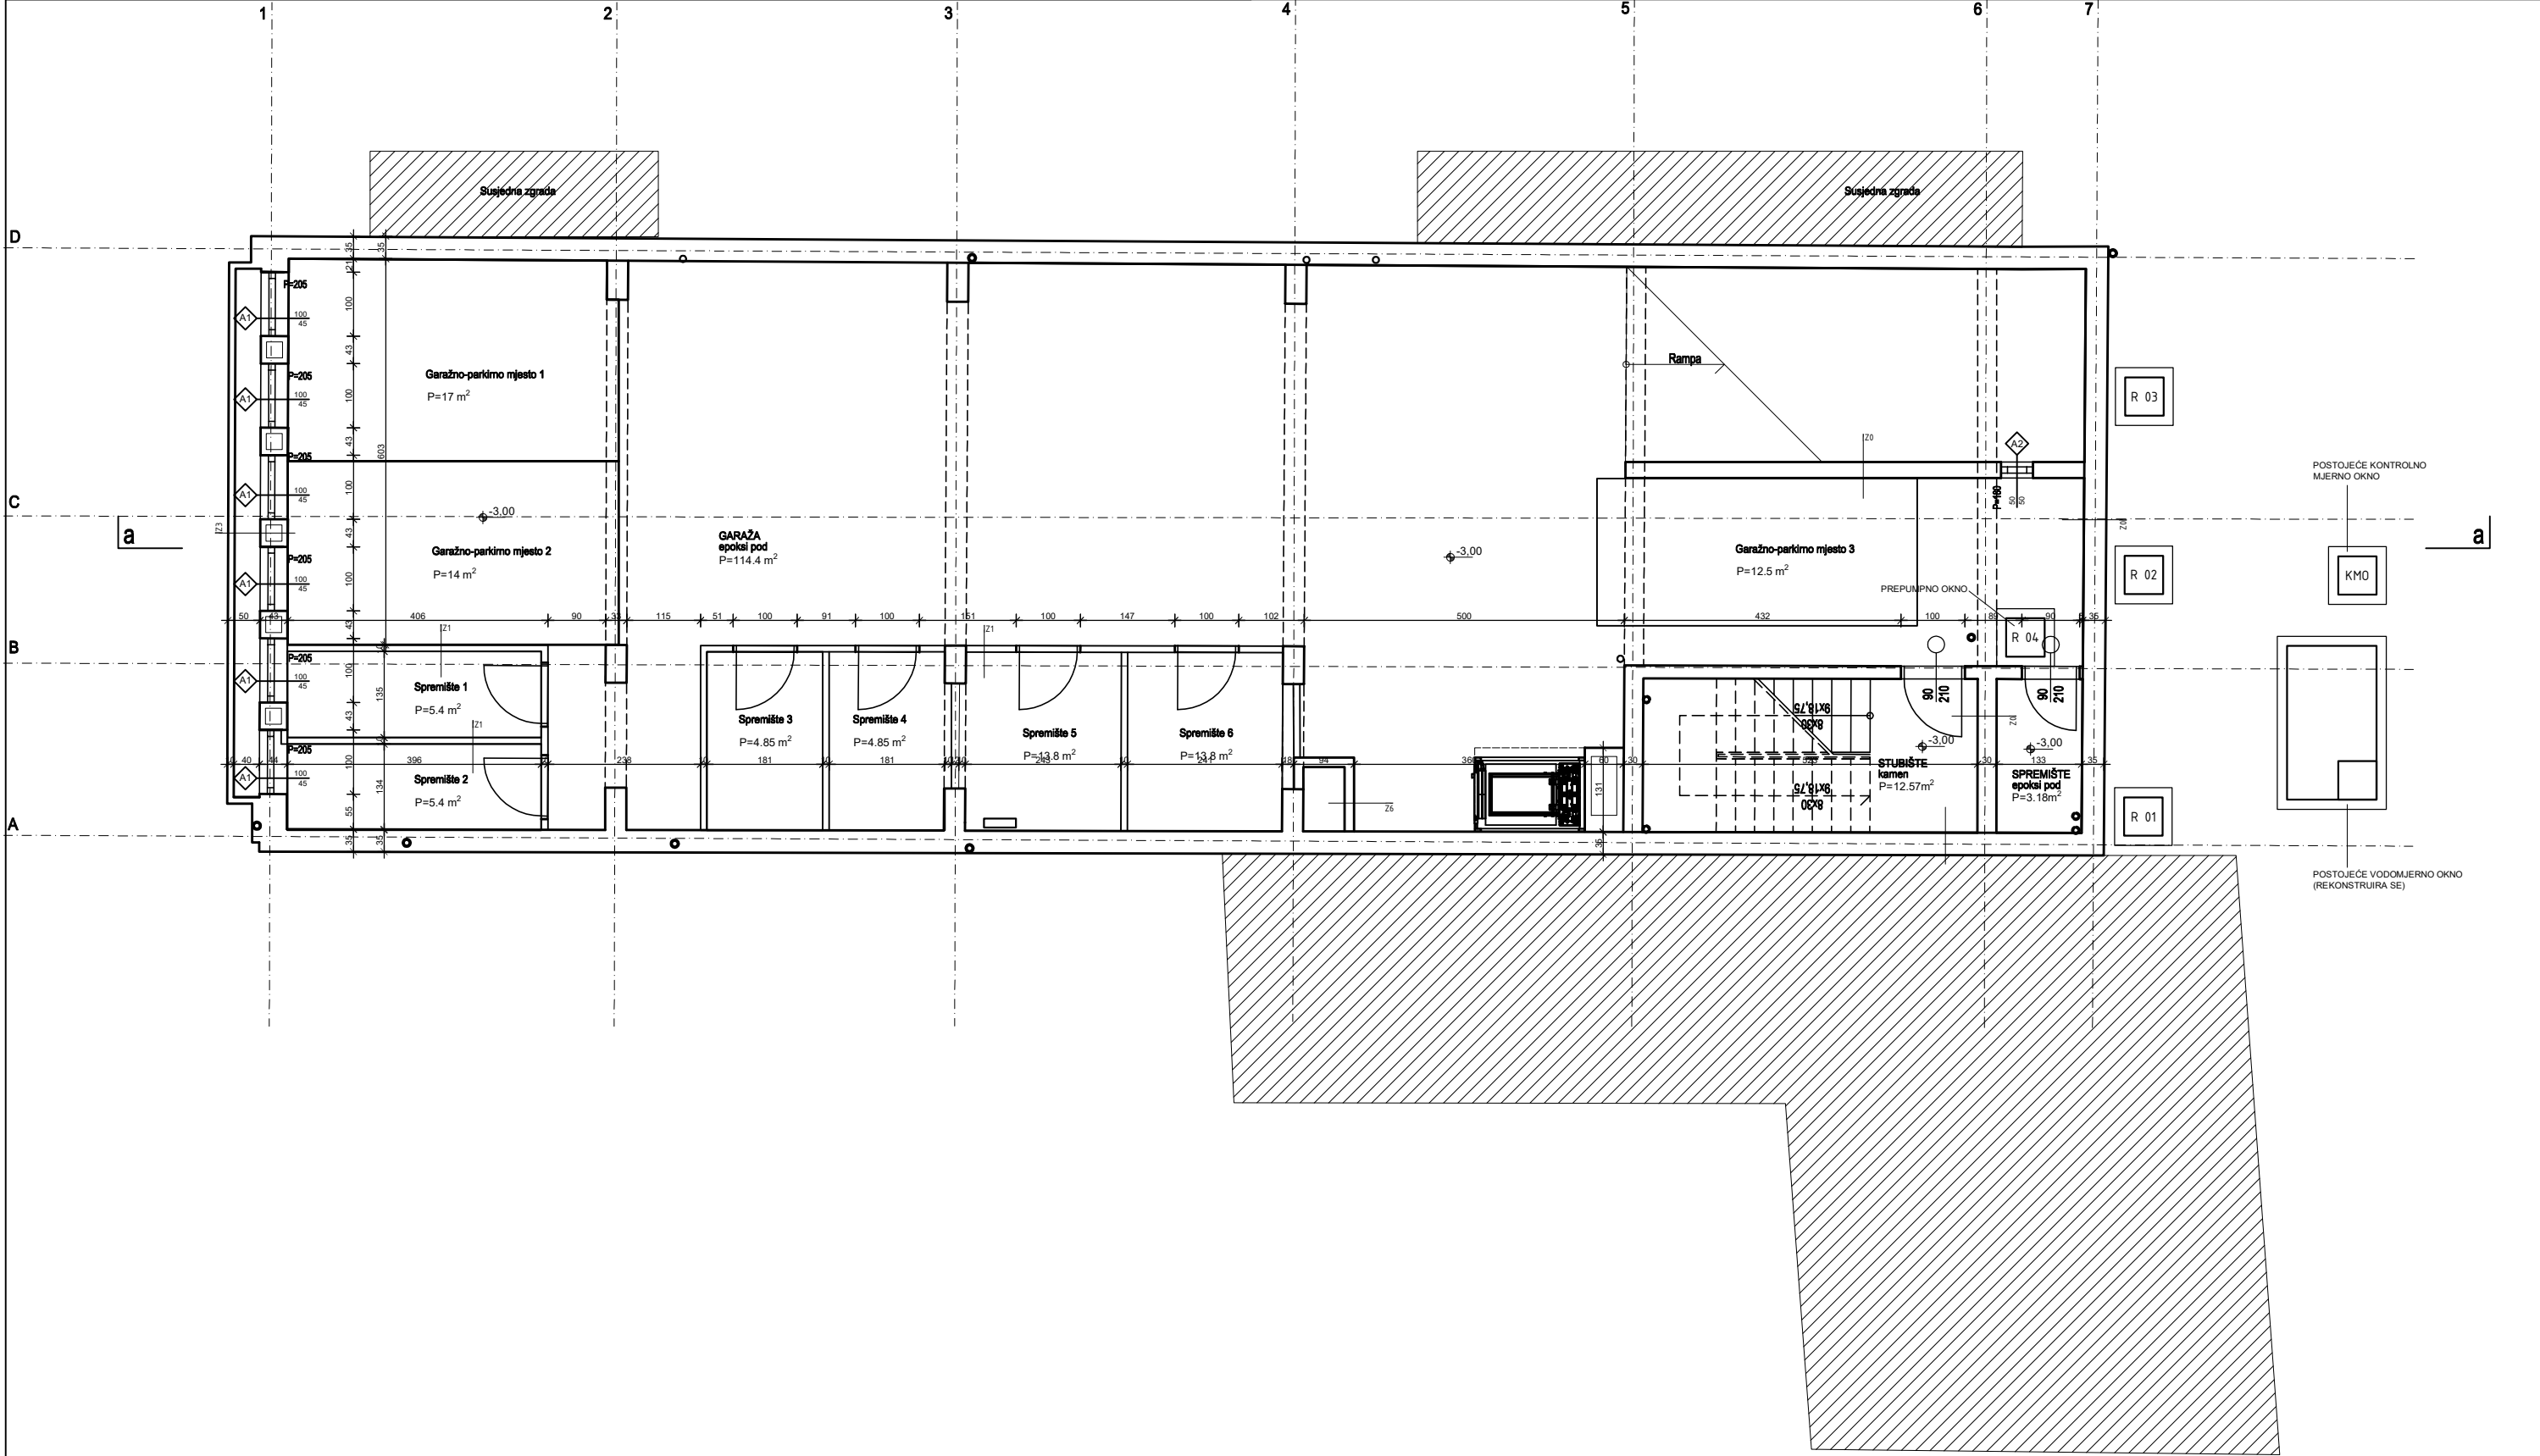


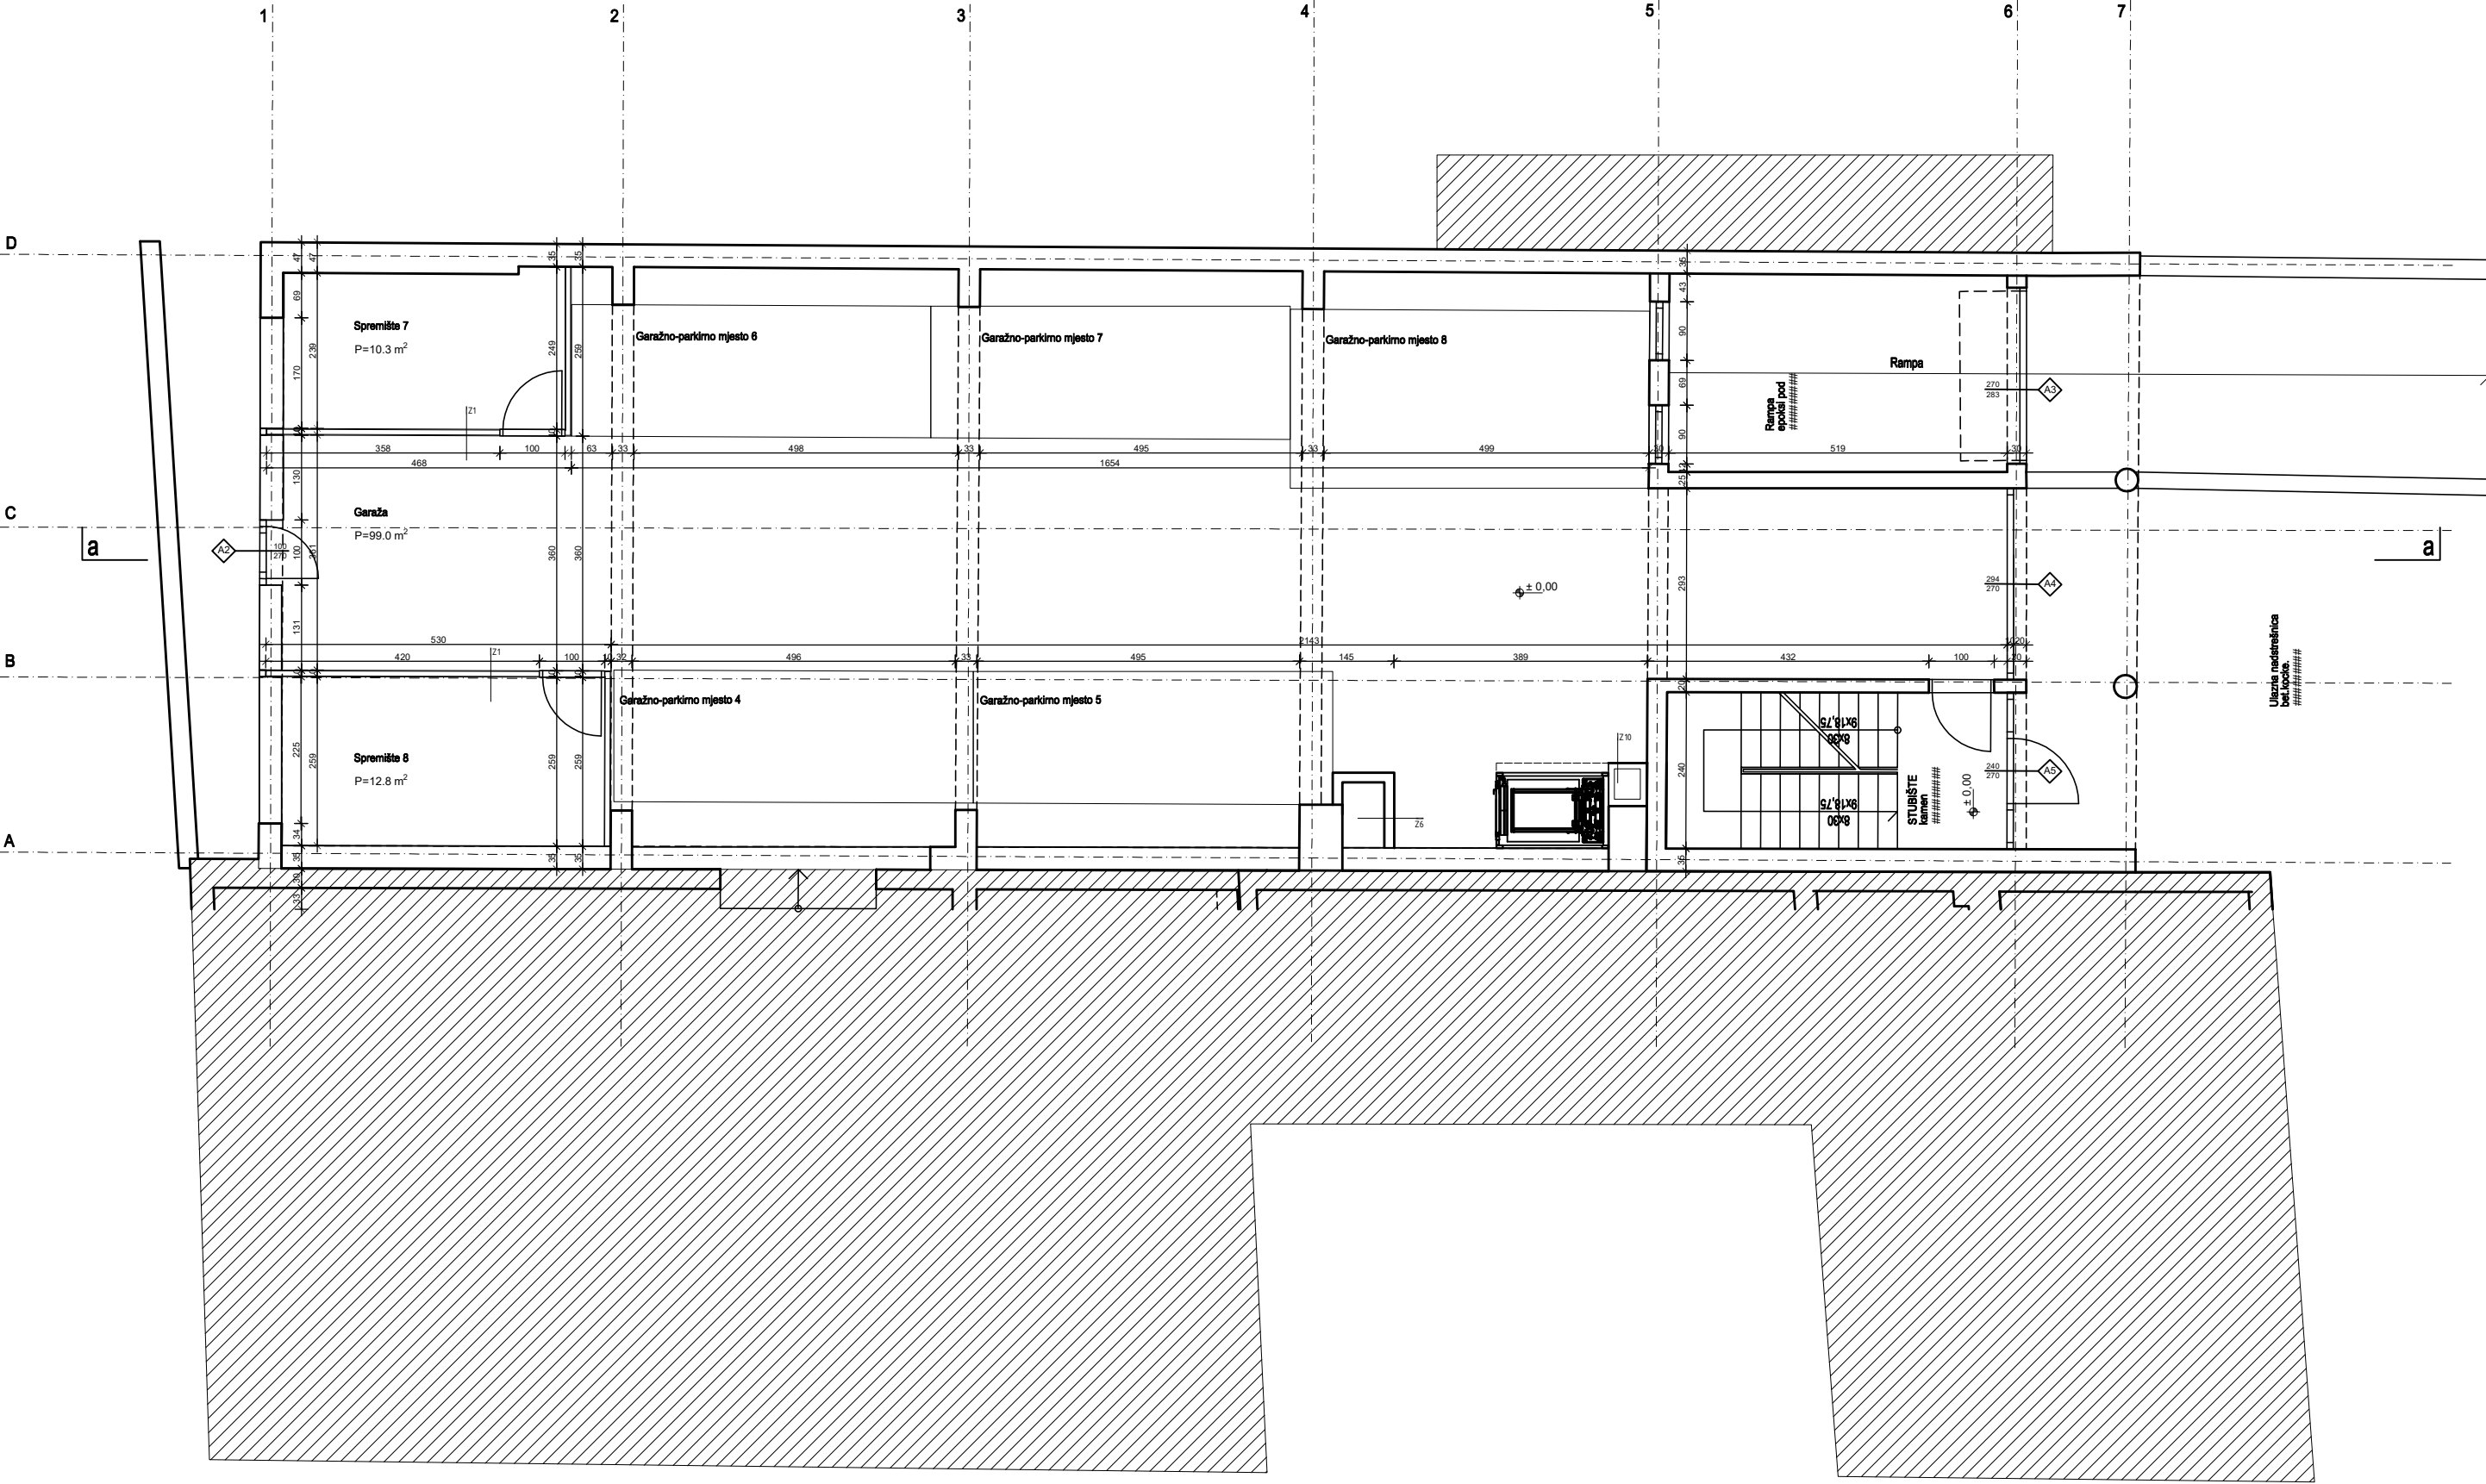

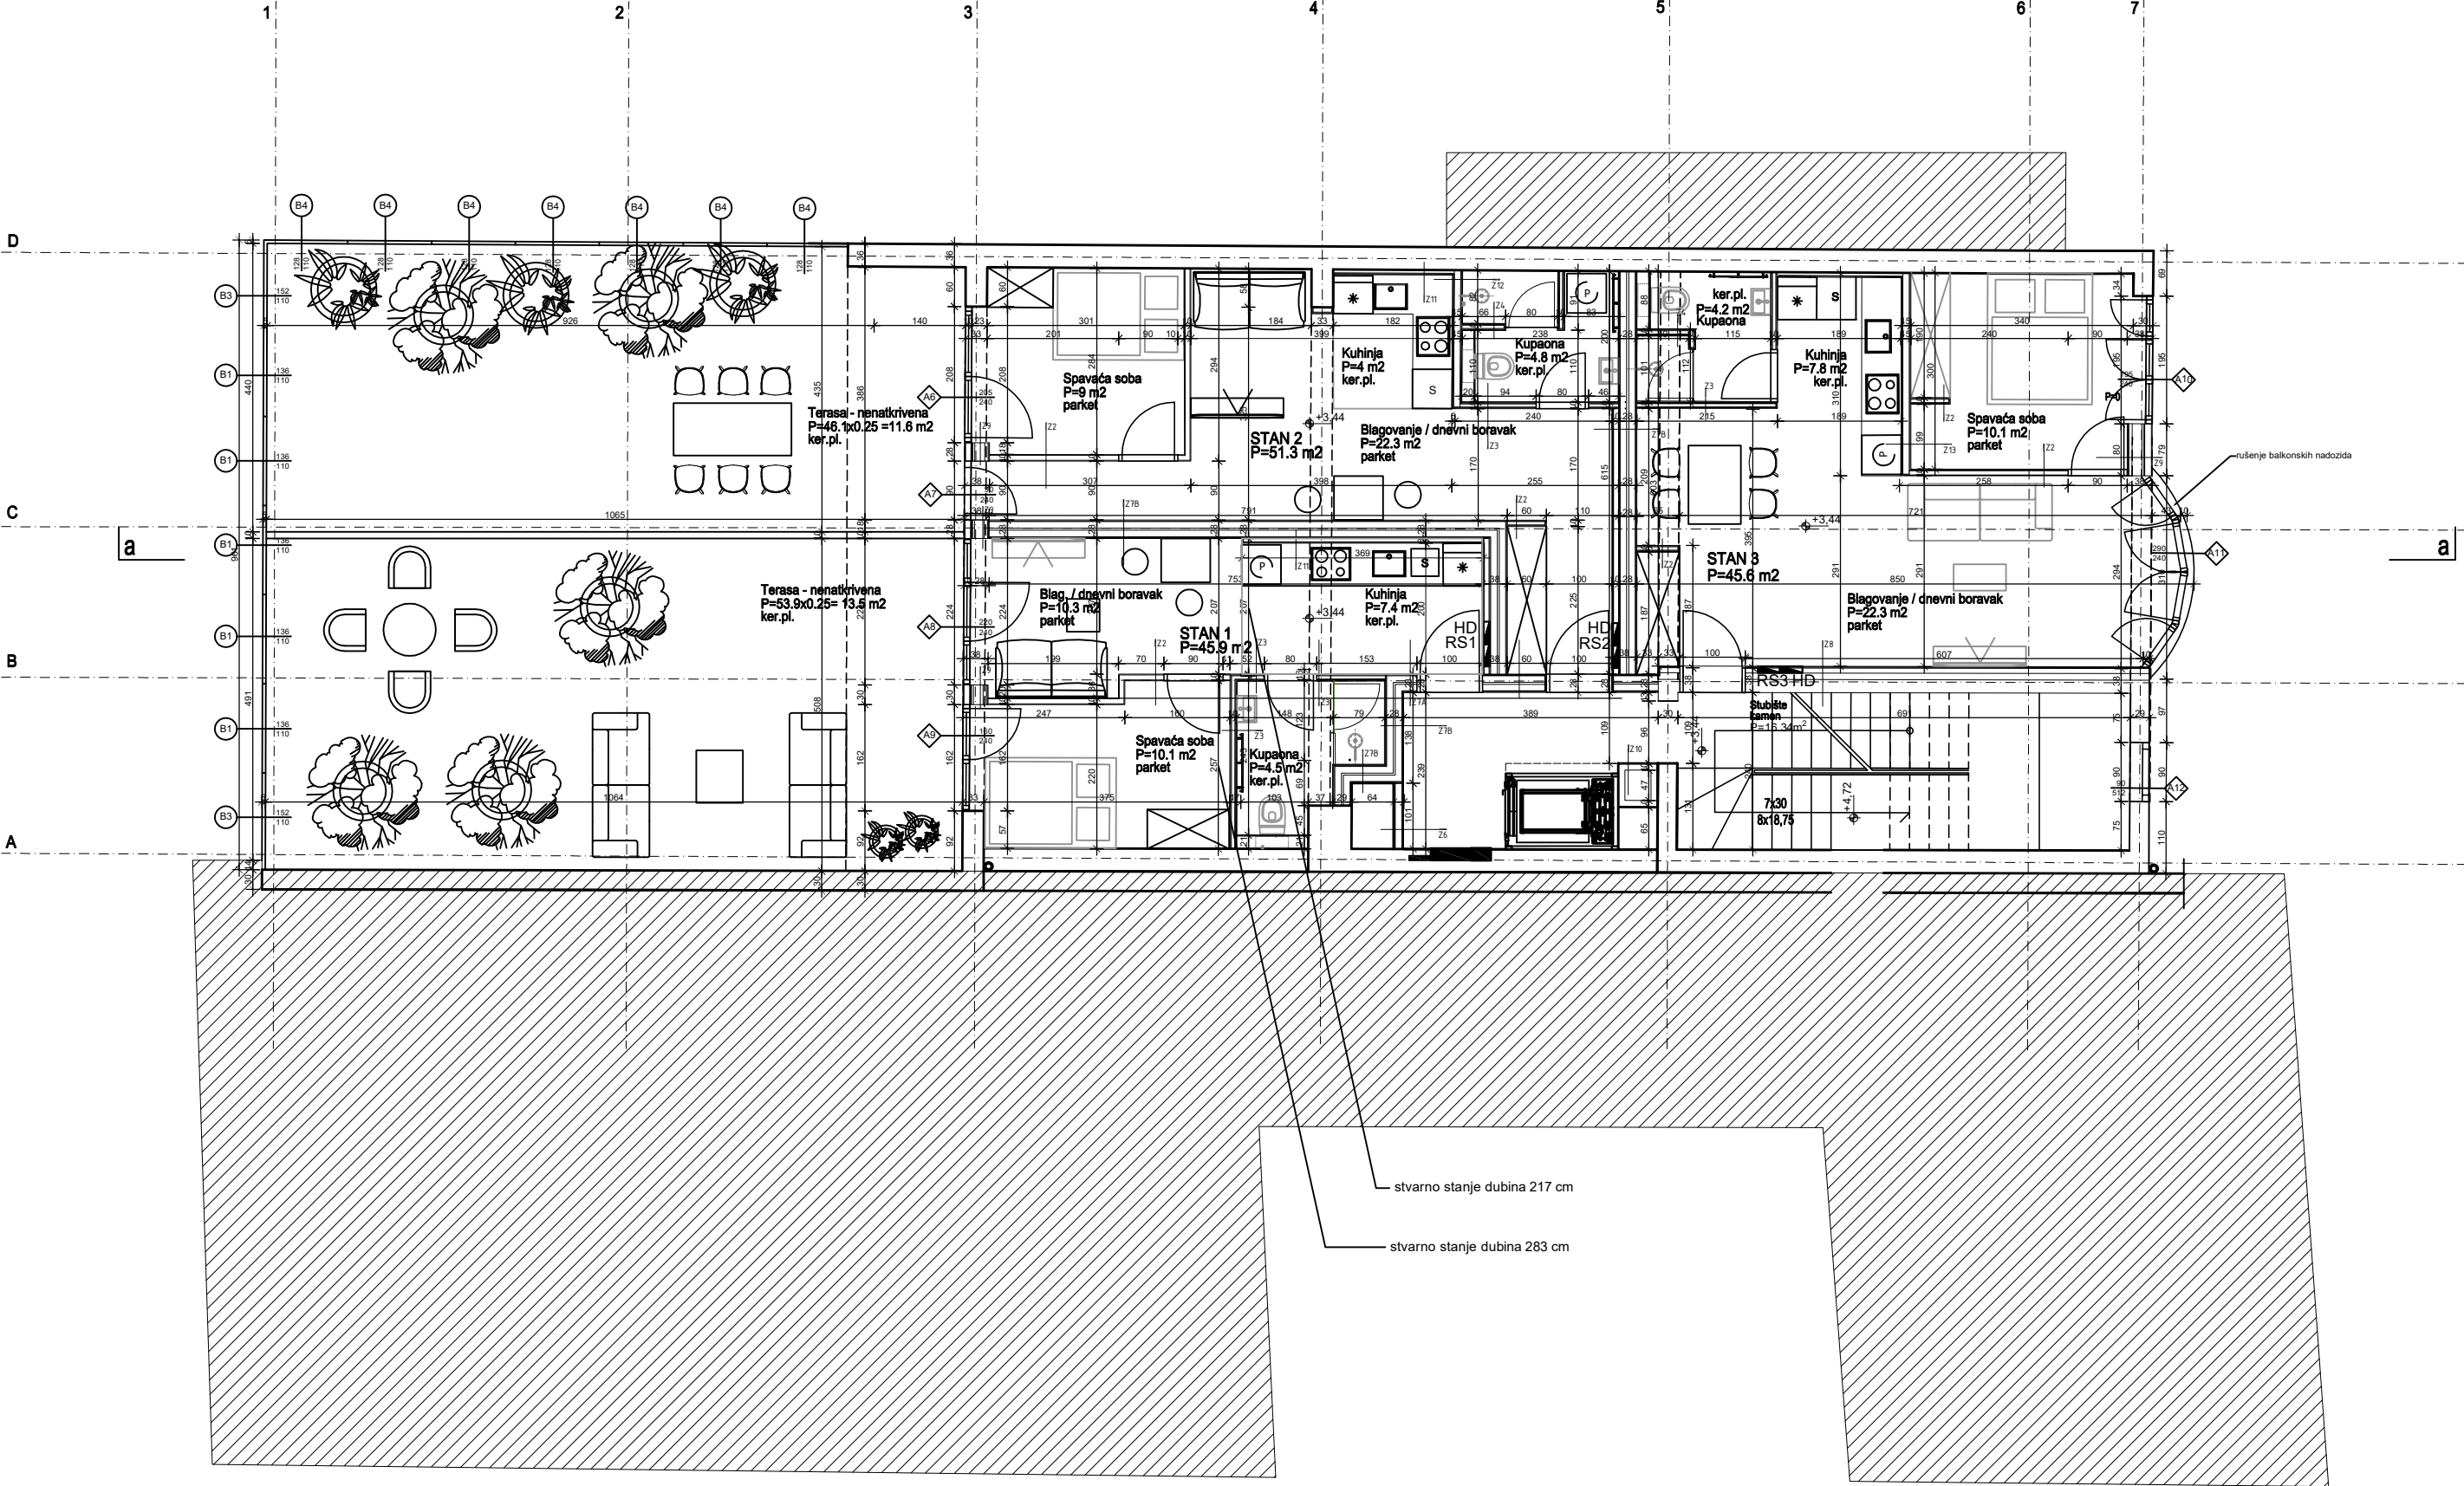

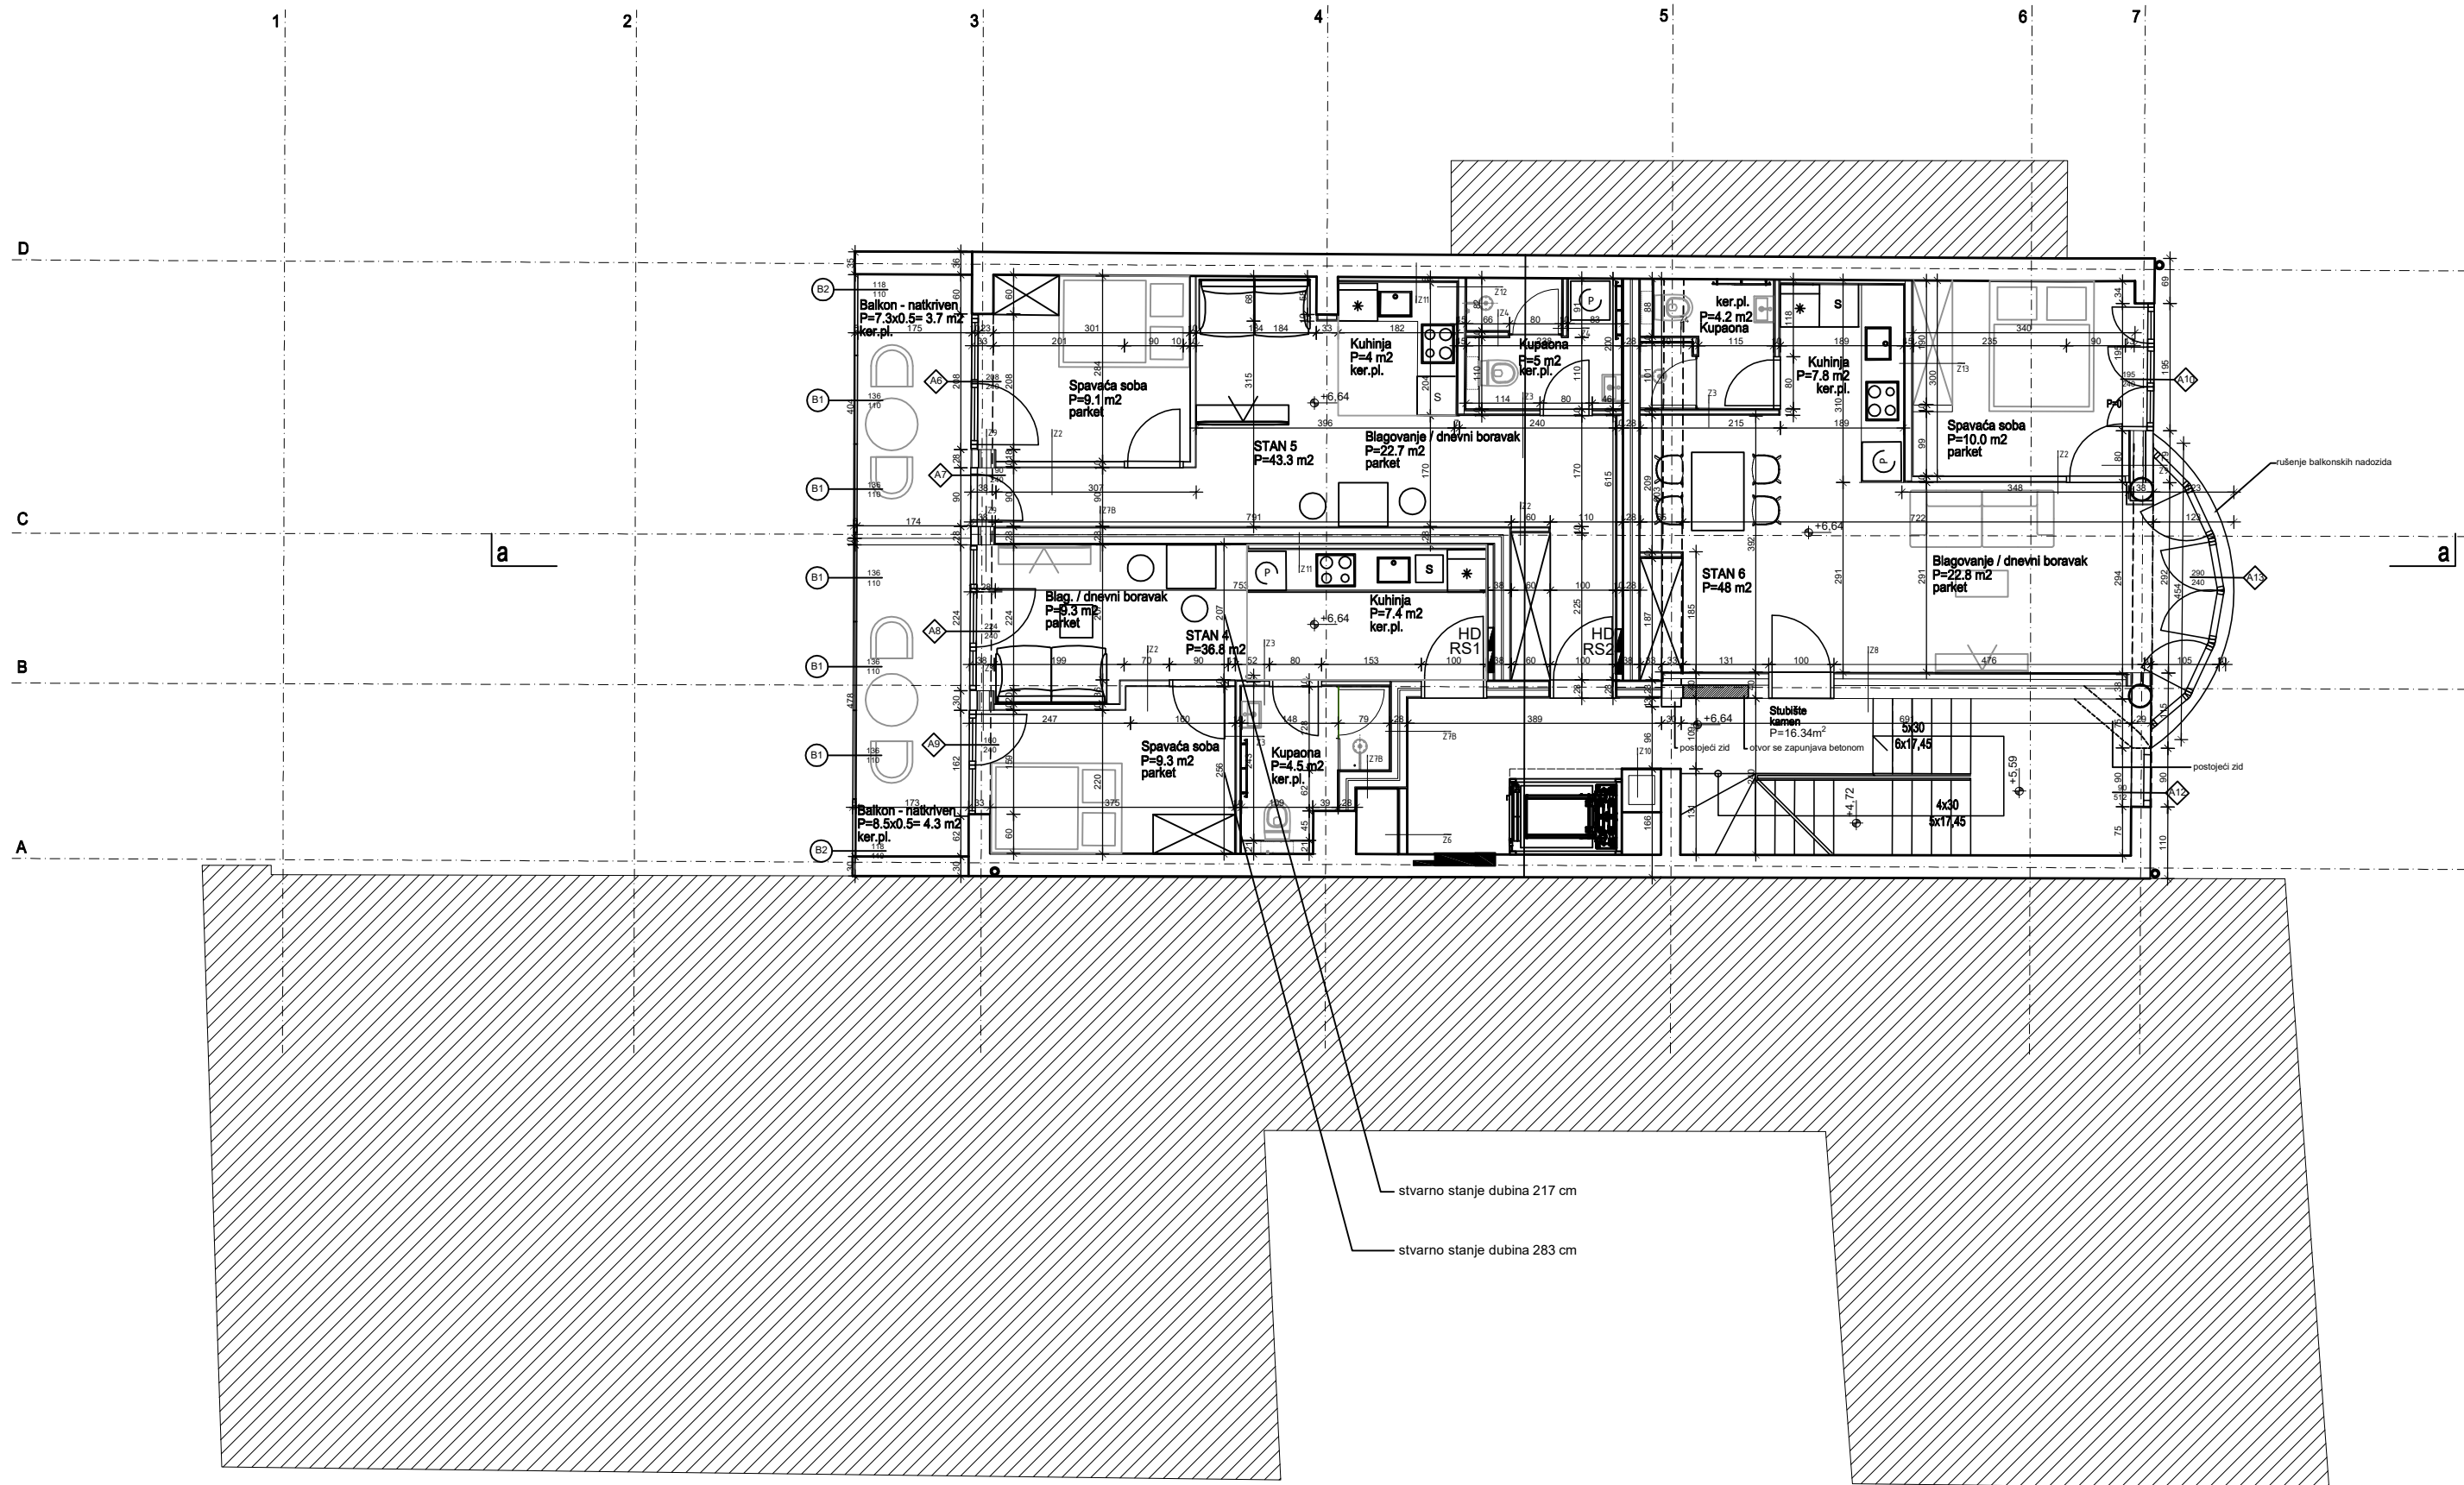

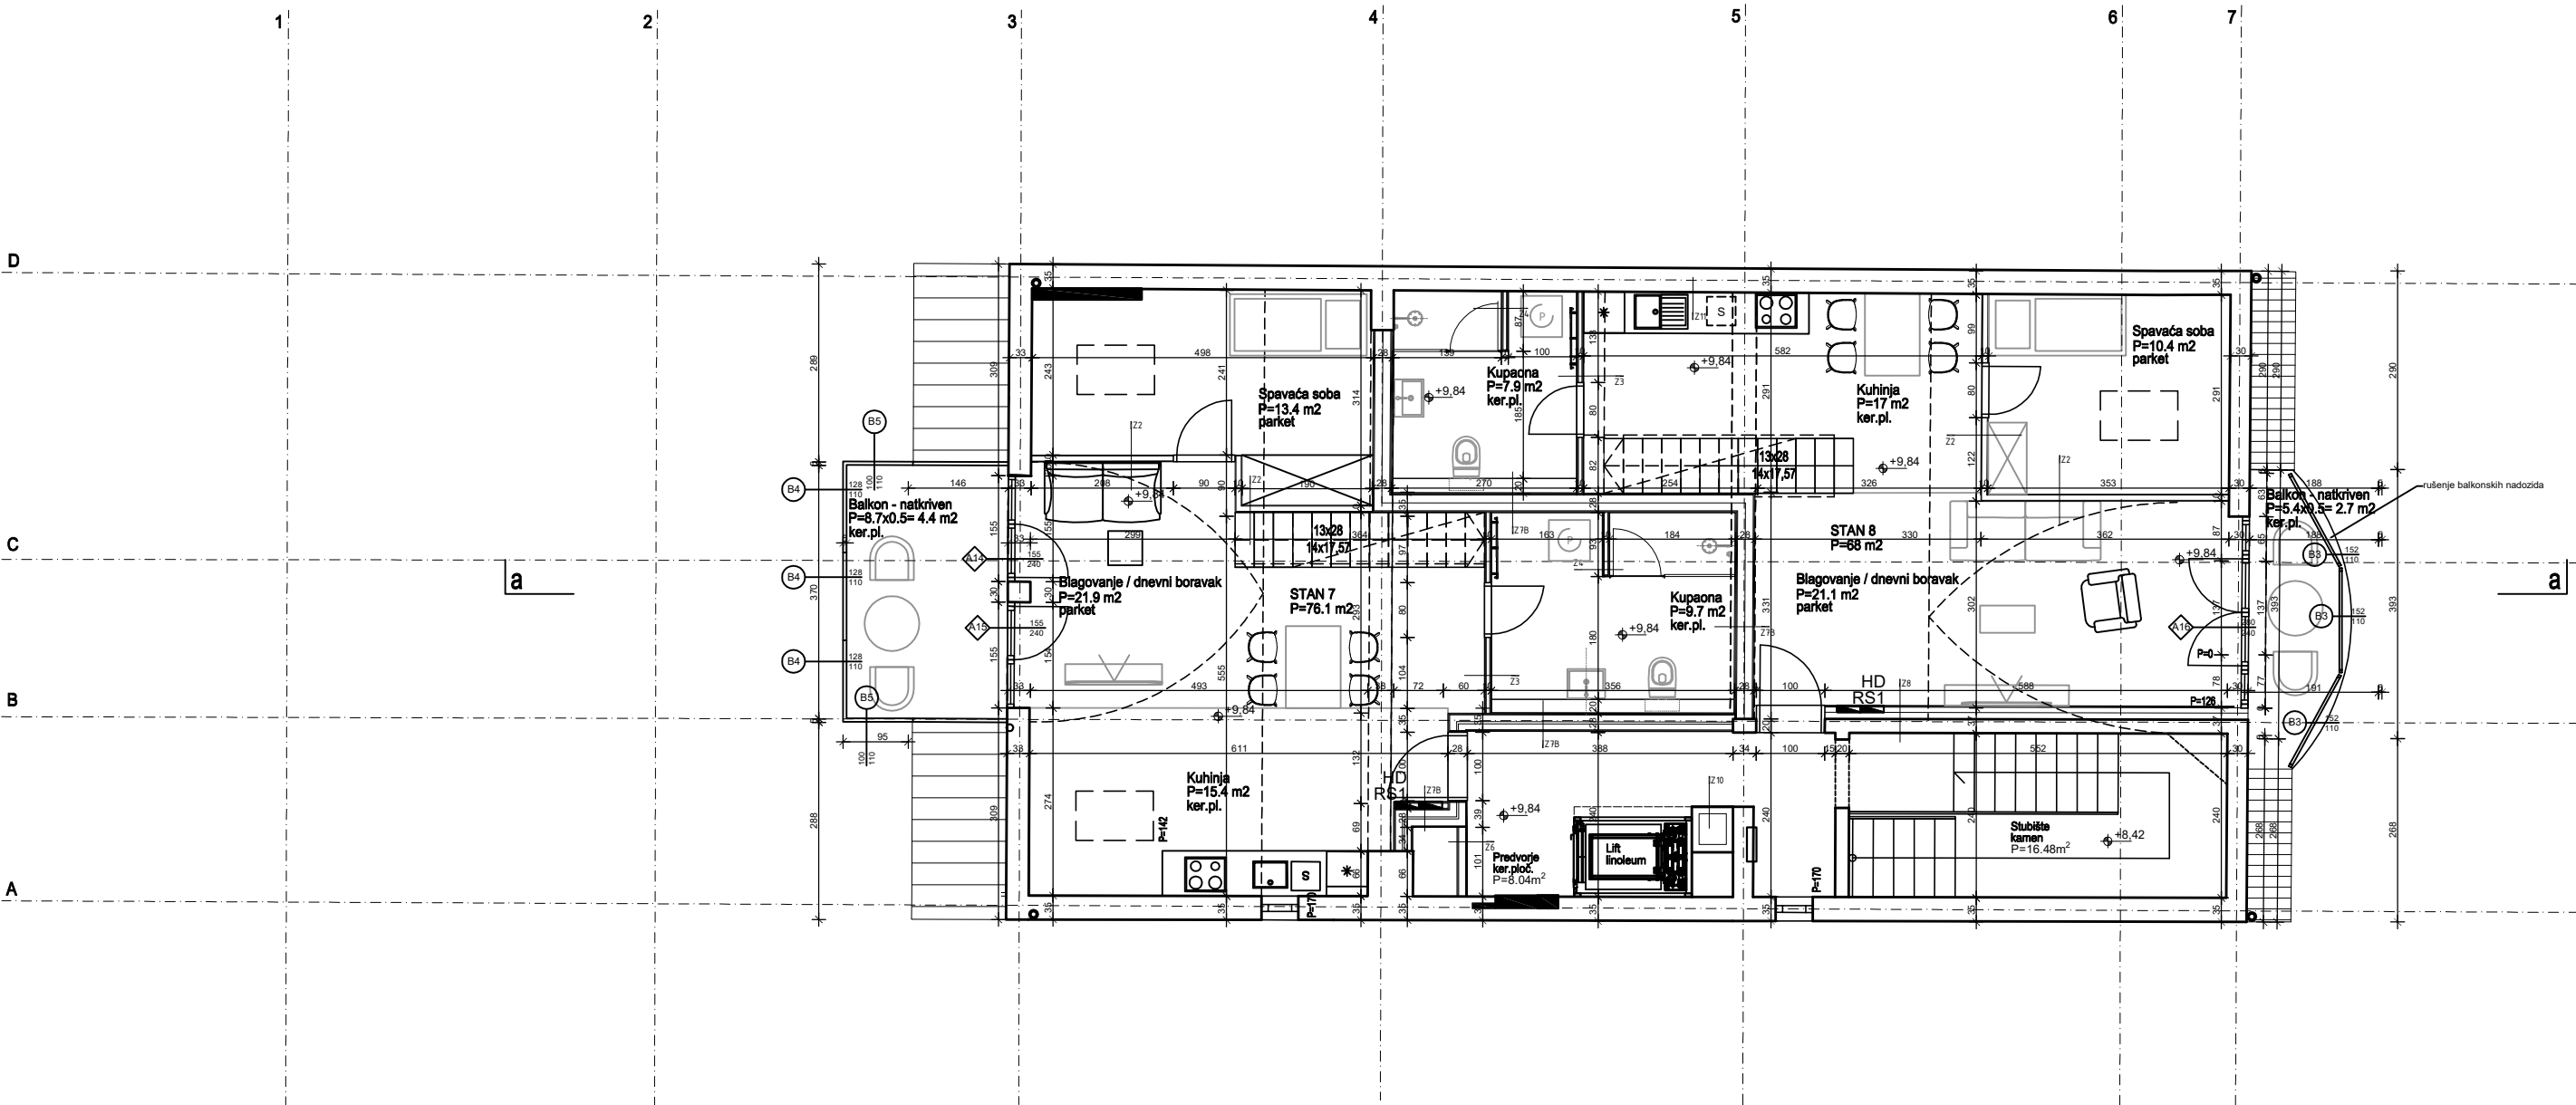

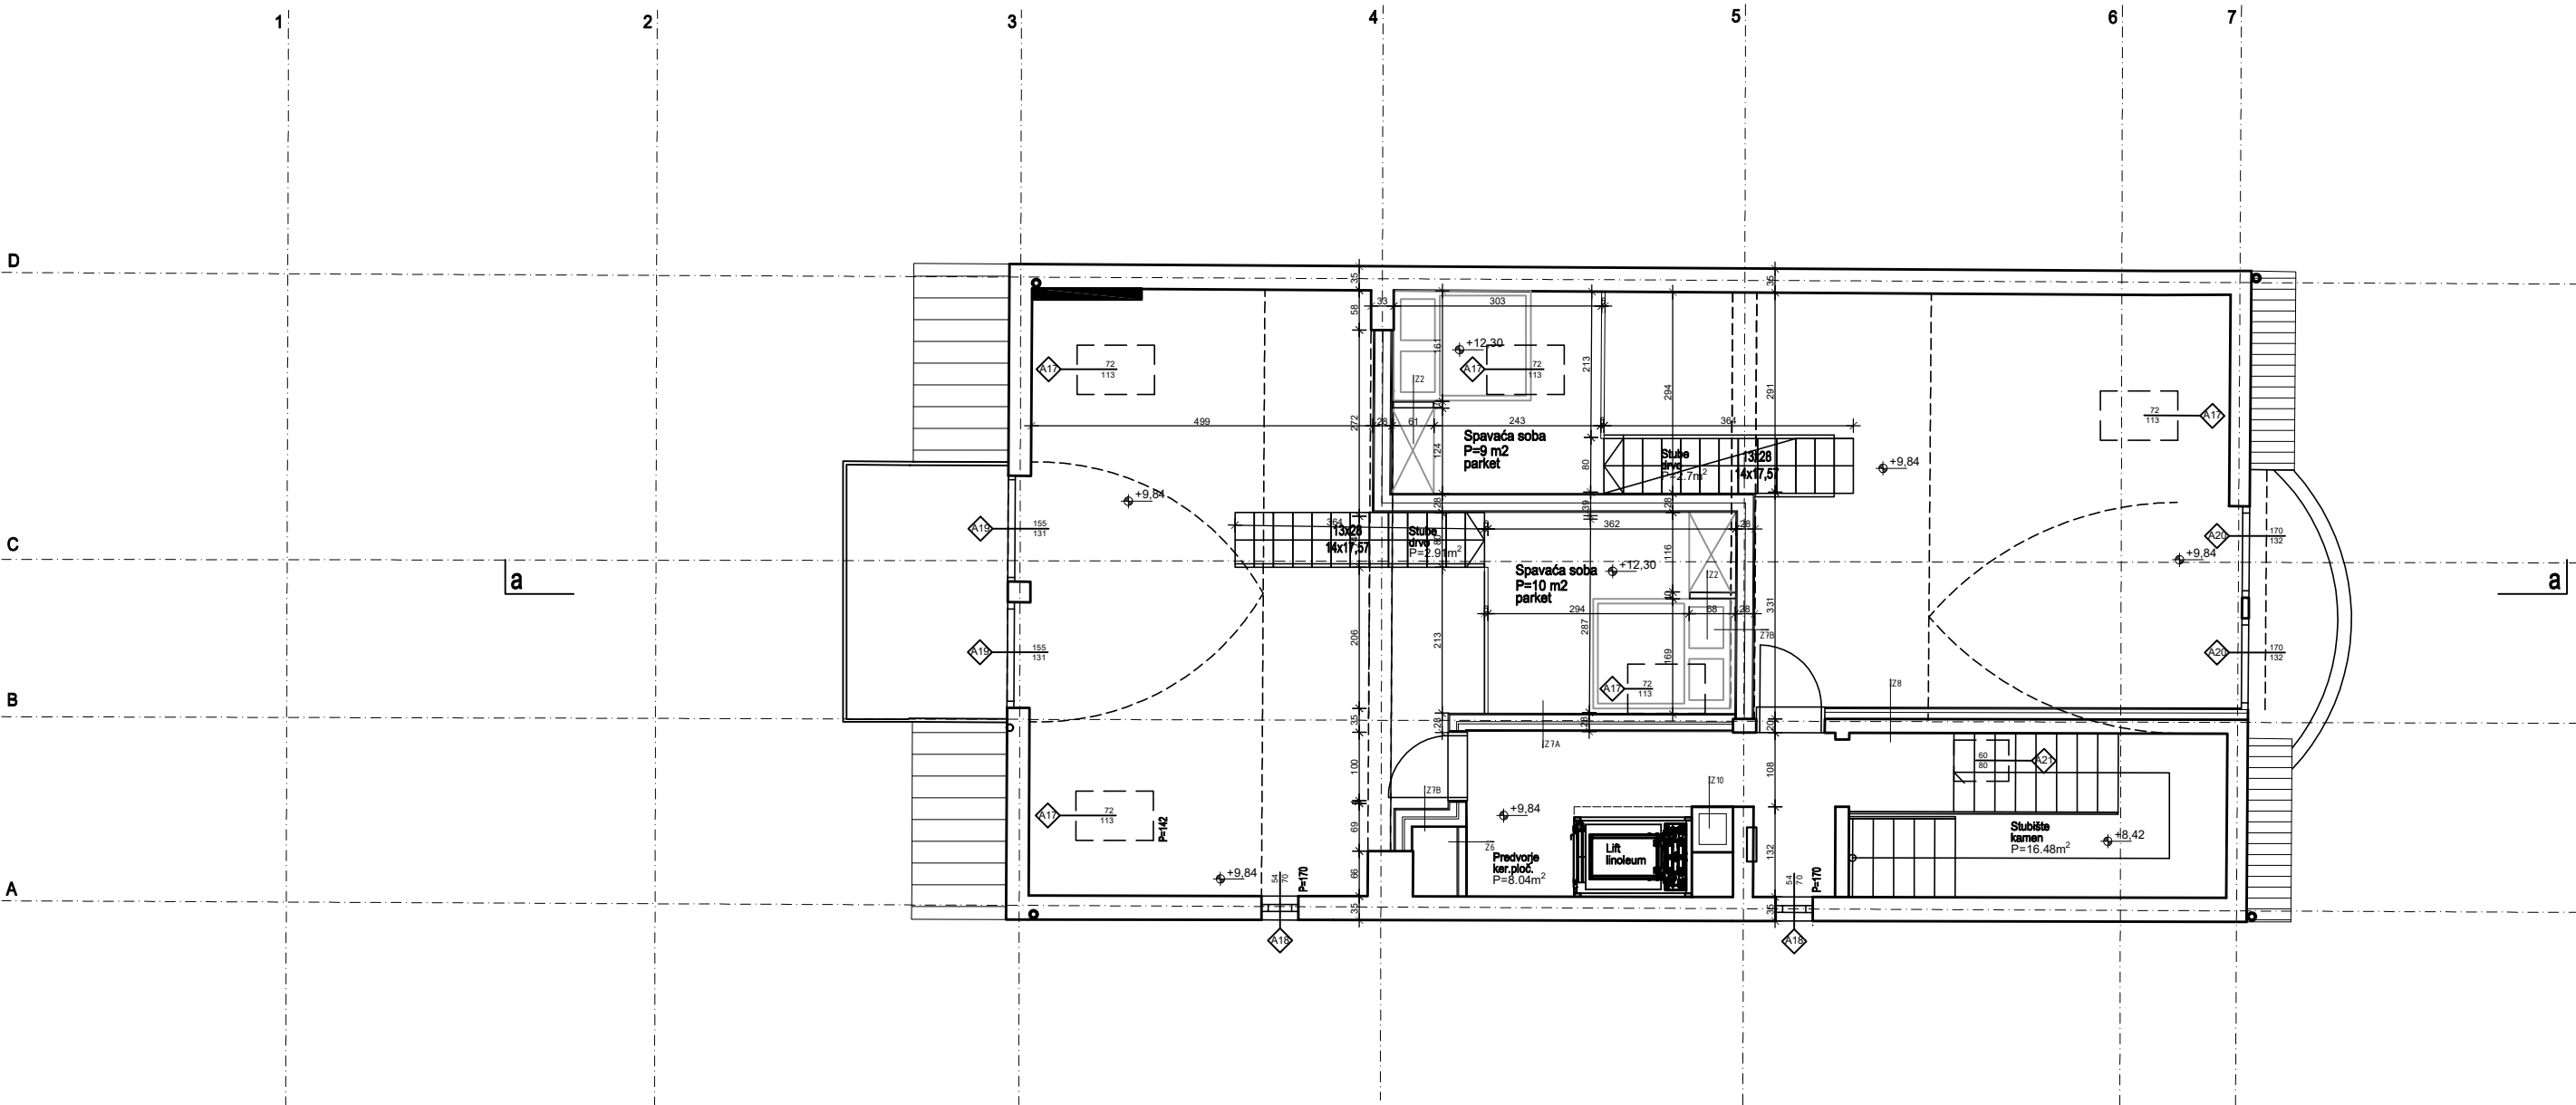

3. KAT

2. KAT

1. KAT

PRIZEMLJE

PODRUM

SLOJEVI

- P0 - POD
-završna podna obloga (parket/keramika) 1.5-2.5cm
-estrih 5.5cm
-PE folija 0.02 cm
-elastificirani EPS-T 2x2=4cm
-postojeca a.b. konstrukcija ~20cm
-podkon. za spušt. strop, mineralna vuna 8cm
-g.k. ploča 1x1.25cm 1.25cm
- P1 - POD
-završna podna obloga (parket/keramika) 1.5-2.5cm
-postojeći slojevi poda
-spušteni strop - g.k. ploče na potkonstrukciji 1.25cm
- MK1 - MEĐUKATNA KONSTRUKCIJA 16 cm
-završna podna obloga parket 2.5cm
-potkonstrukcija za postavlju parketa, unutar čelične konstrukcije galerije (OSB ploče x2) ~4cm
-čelična konstrukcija galerije (vidjeti u projektu stajke)
-g.k. ploča 1x1.25cm 1.25cm
- B1 - BALKON
-završni sloj keramičke pločice 2cm
-čelična konstrukcija balkona (vidjeti u projektu stajke)

